


### LINEAR BAR DIFFUSER OPTIONS

FLOOR, SIDEWALL, CEILING, AND SILL

EXTRUDED ALUMINUM; 6063-T5

FINISH - SA (CLEAR ANODIZE) OR W (WHITE PAINTED)

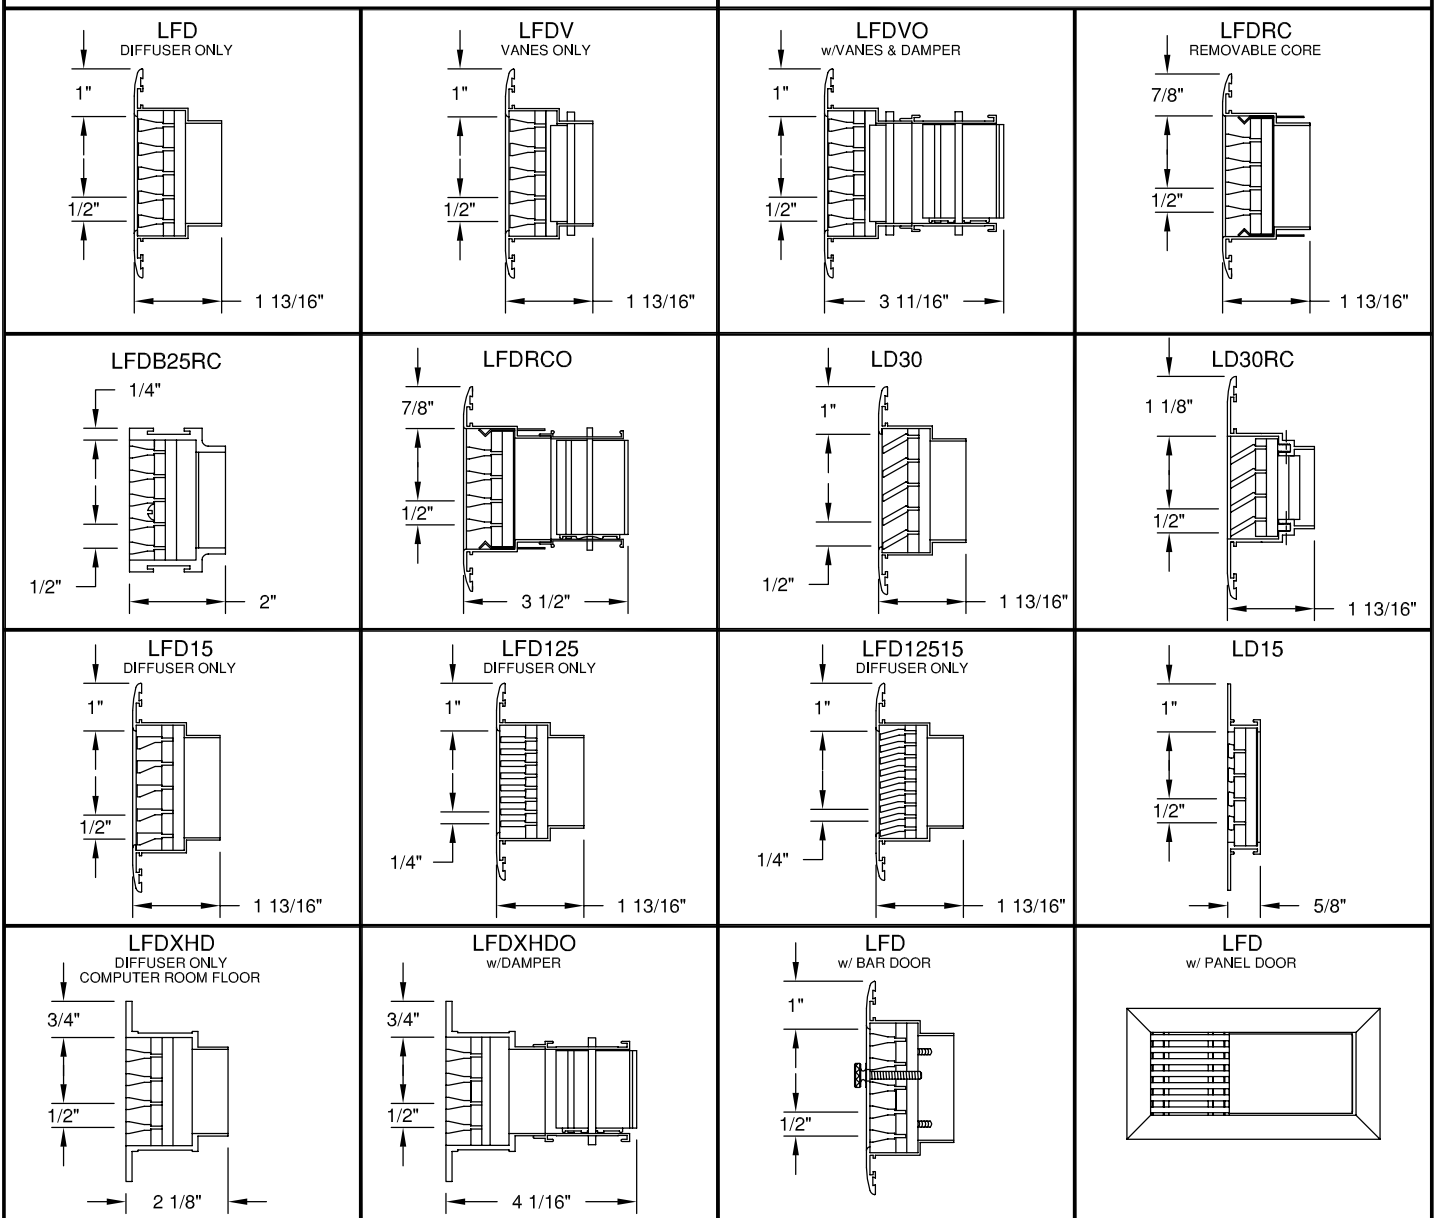

|                                    |  |   |
|------------------------------------|--|---|
| <p>DWG NO.<br/><b>02HV111B</b></p> | <p>JOB NAME: _____</p>                         | <p>ENGINEER: _____</p>                        |
| <p>DATE:<br/><b>11/4/02</b></p>    | <p>LOCATION: _____</p> <p>ARCHITECT: _____</p> | <p>CONTRACTOR: _____</p> <p>FINISH: _____</p> |